


Map Of Typical Wall Conditions

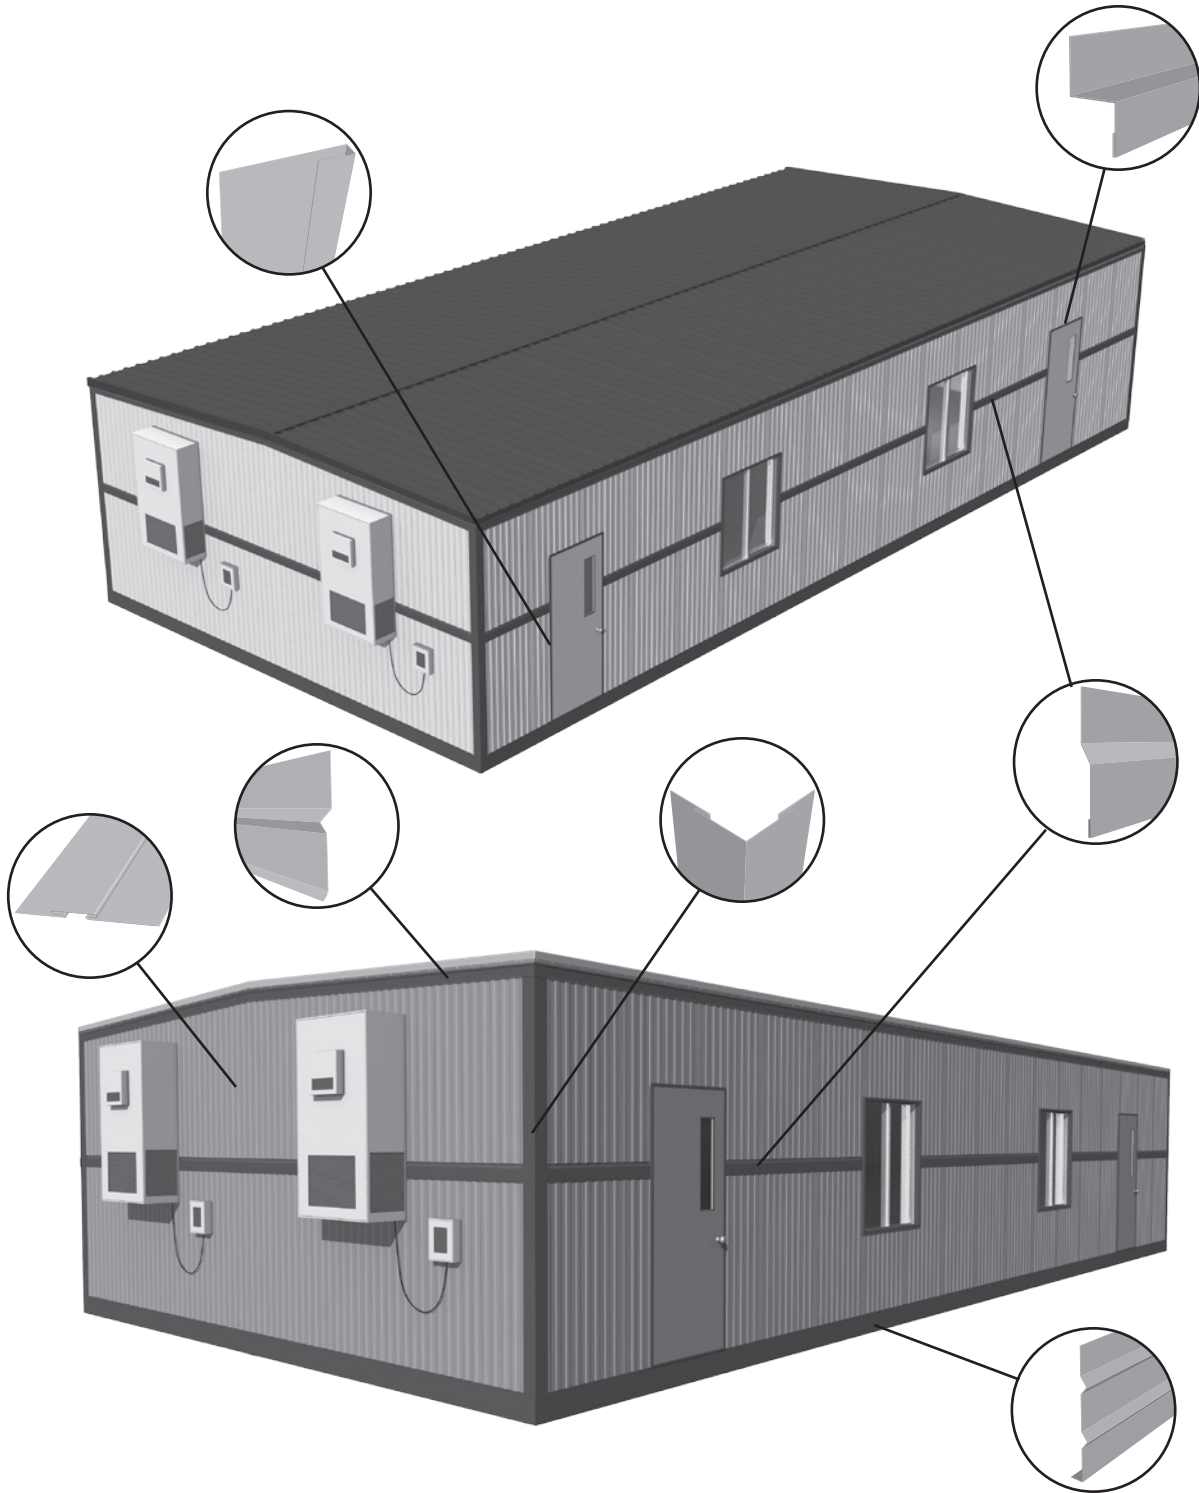

For suggestions on how to trim flashings in the different areas, please refer to the following pages: