
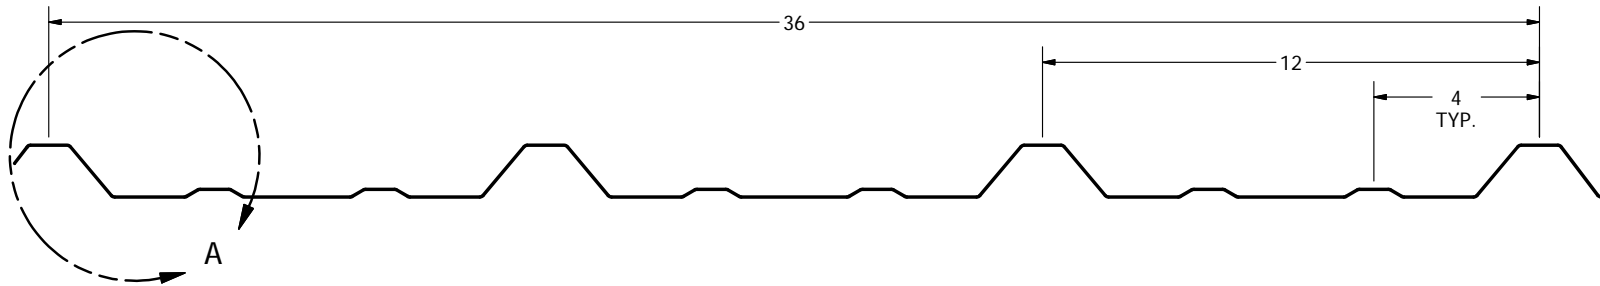



DETAIL A

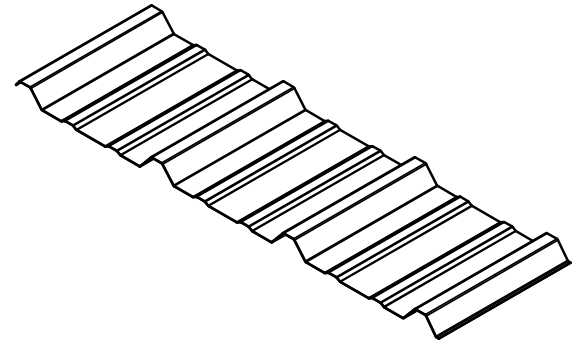

 2110 Enterprise Blvd. West Sacramento, CA 95691-3428 USA	SCALE	---		
	DRAWN	B.GOUGH		
	DATE	9/4/2013		
	CHECKED			
	DATE			
TITLE / PART NAME		PBR Panel (Sales Print)		
PROJECT / PRODUCT LINE				
PART I.D.		PBR Panel	REVISION	SHEET
			-	1 OF 1

Copyright: The design and print is the property of ASC Profiles and must not be used, reproduced or copied, wholly or in part, without written permission from the company. Supply of this design and print represents a confidential communication between the company and recipient.