


SKYLINE ROOFING: 16" STRIATED

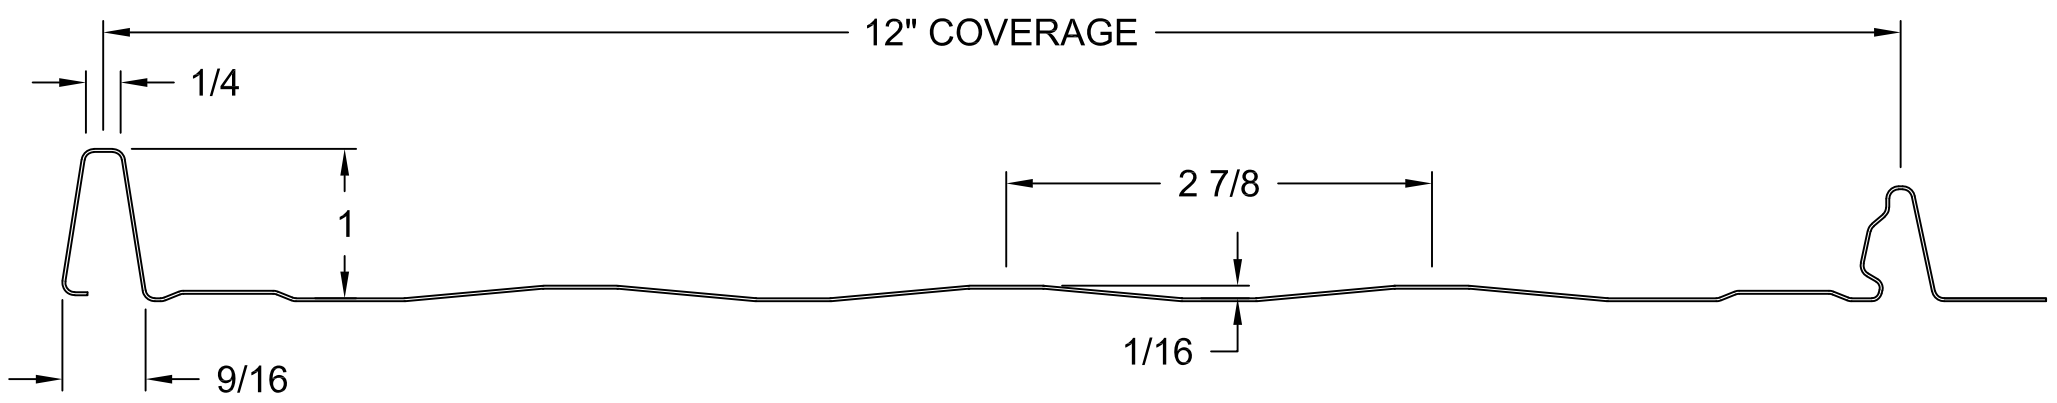

SKYLINE ROOFING: 12" STRIATED

PRODUCT: SKYLINE ROOFING: STRIATED
FOR:



NAME:		
DATE: 9/16/22		
SCALE: NTS		
CHECKED: ---		
REV	DATE	BY
-	9/16/22	BG

DWG: SALES PRINT
SHEET: 1 OF 1

NOTE: DIMENSIONS APPROXIMATE